


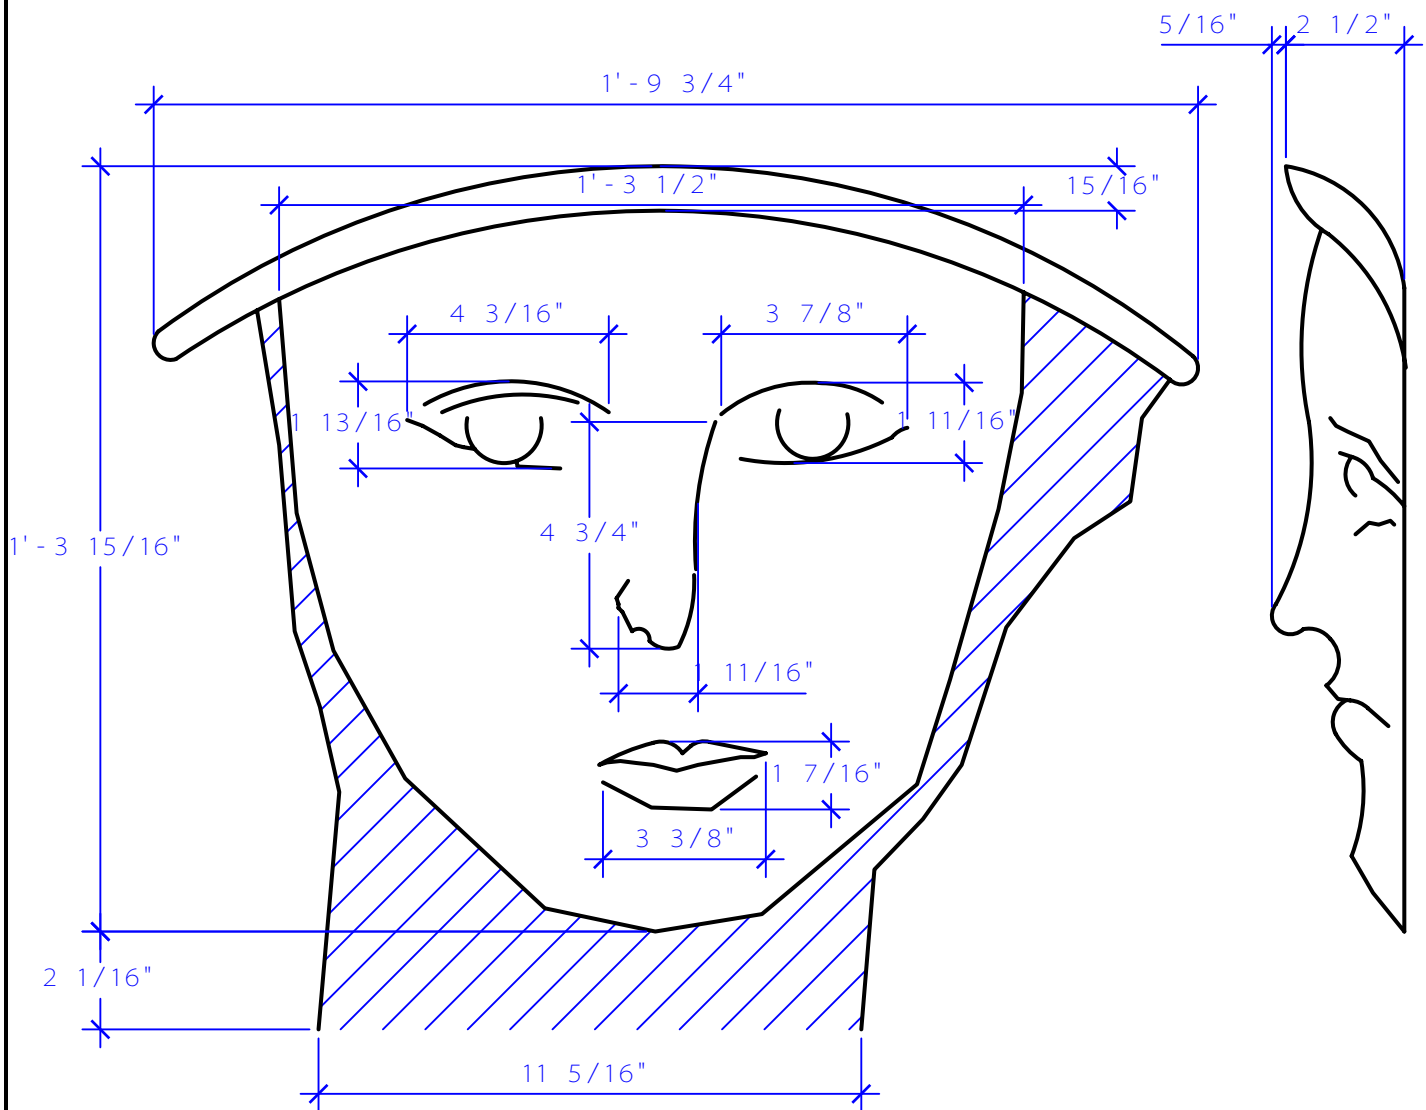

PROJECT/LOCATION: CHEESECAKE FACTORY, SOUTH LA		DESIGNER: R.W.G. APP'VD:	ITEM TAG:
CLIENT:		MOLD:	QTY. REQ'D:
CUSTOMER APPROVAL:		CAST:	MATERIAL:
TITLE:		WEIGHT:	COLOR:
DATE/BY:	TOTAL FT:	SHIPPED:	TEXTURE:
SCALE:	TOTAL WT:	 Stromberg Architectural Products 4400 Oneal St, Greenville, TX 75404 (903) 454-8682 FAX (903) 454-3642	
REF:	LAST REV:		
FILE #:	CFSA.4.1.F.1.R1 REVISION		