



LA-1 LAMELLA SETTING PLAN
1/8" = 1'

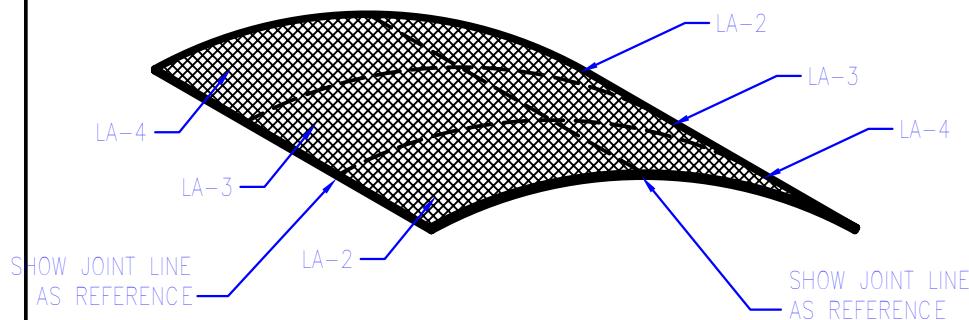

LA-1 LAMELLA SETTING PLAN ISOMETRIC
1/8" = 1'

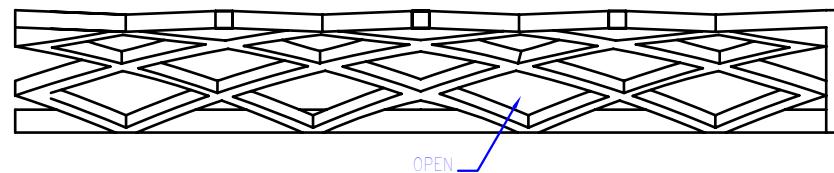

A LA-1 LAMELLA SECTION, ENLARGE DETAIL
3/16" = 1'



Stromberg Architectural Products
P.O. Box 8036, I-30 West, Greenville, TX 75404 (903) 454-8682 FAX (903) 454-3642
www.strombergarchitectural.com

TITLE: LAMELLA SETTING PLAN
PROJECT: COBB CINEMA

SCALE: AS NOTED	LA-1
DRAWN BY:	
DATE:	REVISION: 0