


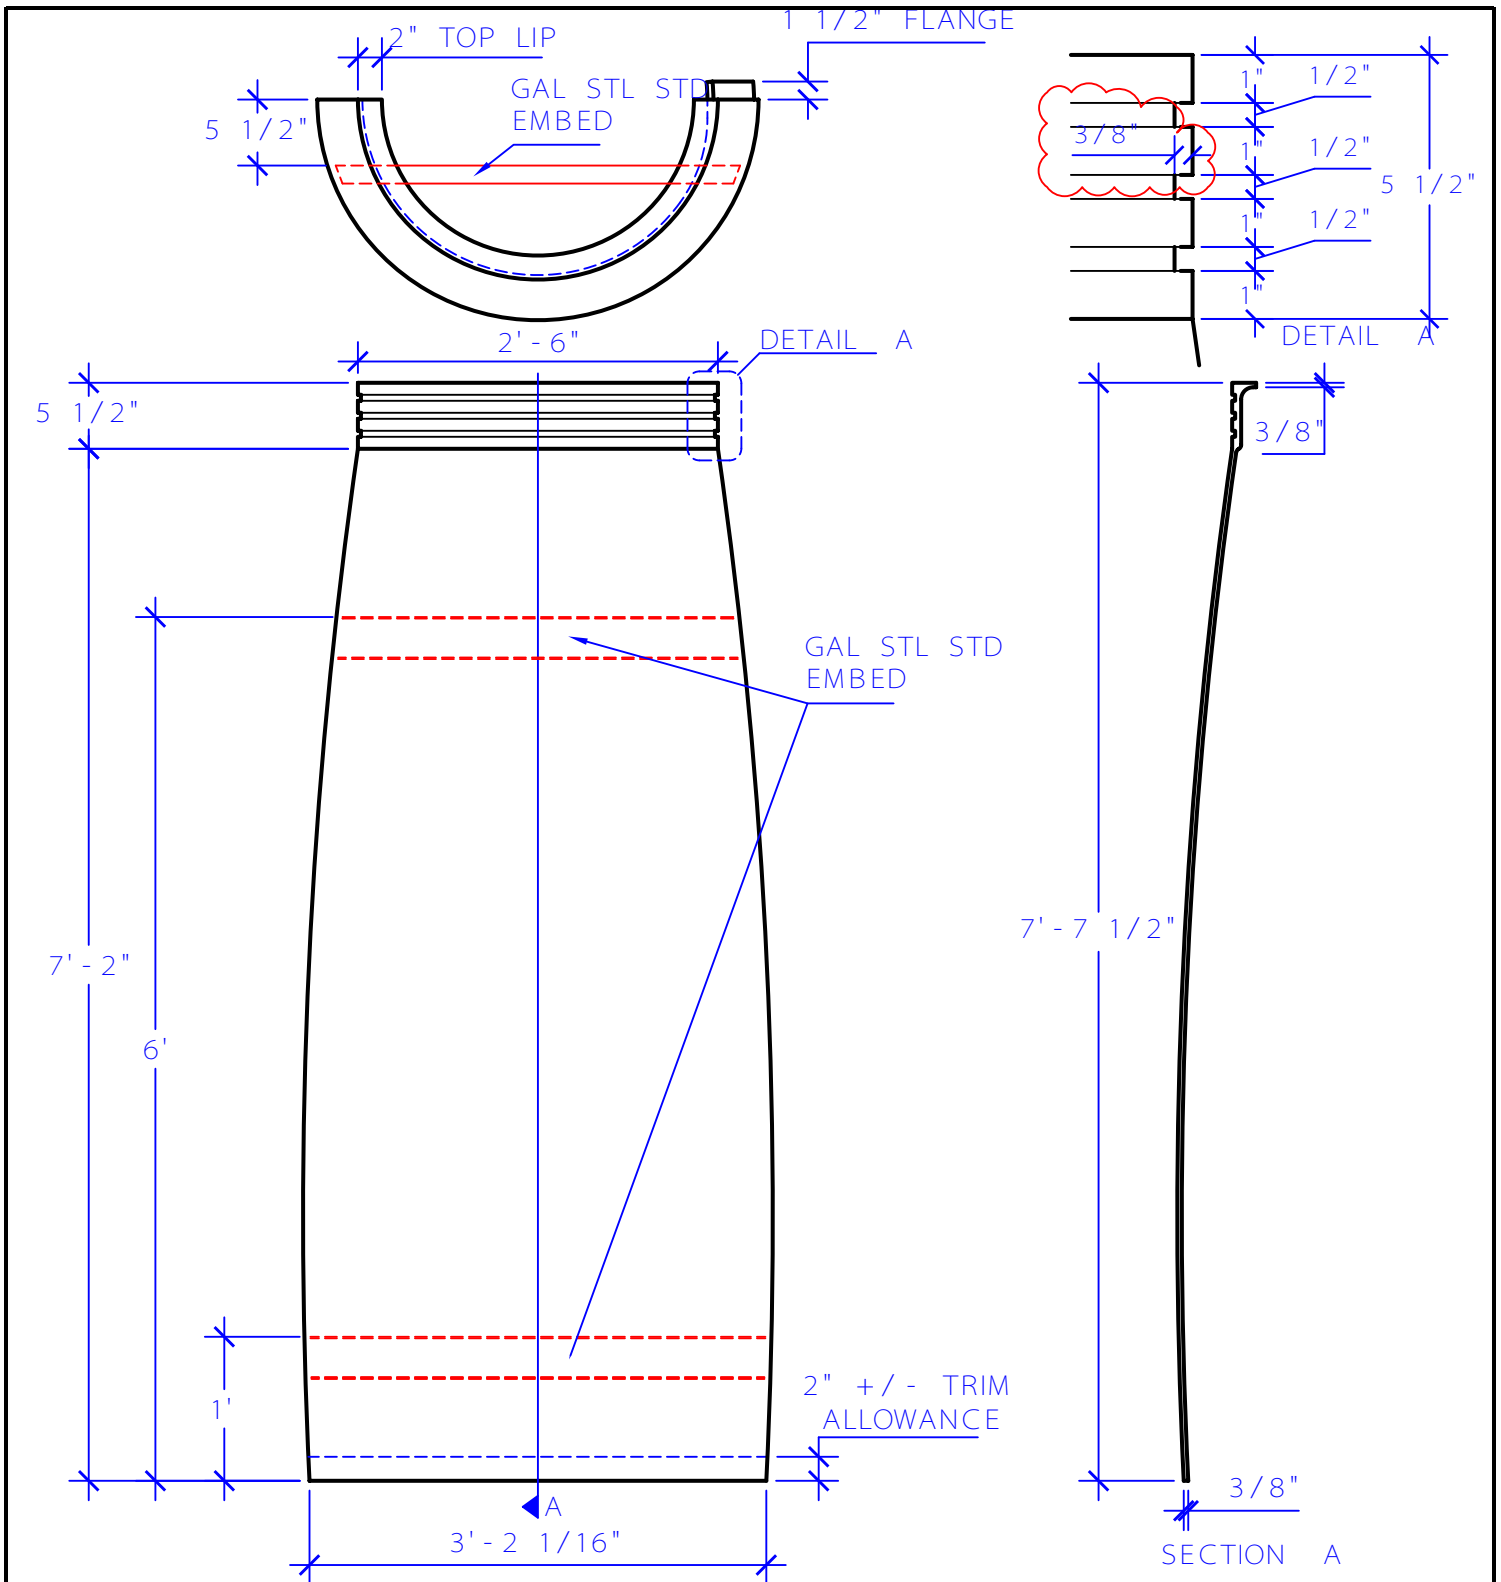

|                                                |                                 |   |             |
|------------------------------------------------|---------------------------------|---|-------------|
| PROJECT/LOCATION: CHEESECAKE FACTORY, SOUTH LA |                                 | RWG. APP'VD:   | ITEM TAG:   |
| CLIENT:                                        |                                 | MOLD:   | QTY. REQ'D: |
| CUSTOMER APPROVAL:                             |                                 | CAST:   | MATERIAL:   |
| TITLE:                                         |                                 | WEIGHT:   | COLOR:      |
| DATE/BY:                                       | TOTAL FT:                       | SHIPPED:   | TEXTURE:    |
| SCALE:                                         | TOTAL WT:                       |  <b>Stromberg Architectural Products</b><br>4400 Oneal St, Greenville, TX 75404 (903) 454-8682 FAX (903) 454-3642 |             |
| REF:                                           | LAST REV:                       |   |             |
| FILE #:                                        | <b>CFSA.2.1.F.1.R1 REVISION</b> |   |             |