


MOLD	CAST	SHIPPED	TOTAL WT.

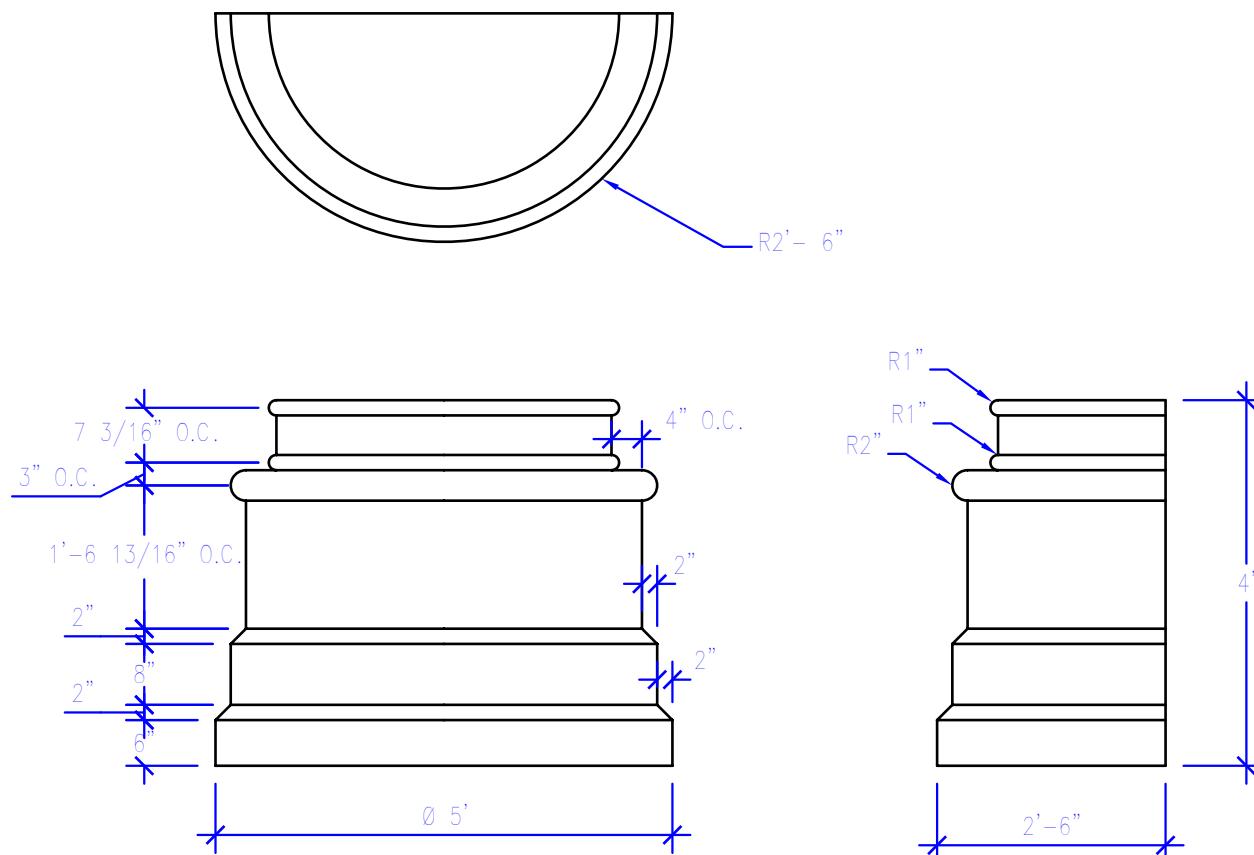

GENERAL NOTE:

1) MATERIAL THICKNESS VARY AND BACK IS NOT UNIFORM.

 **Stromberg**
Architectural Products

P.O. Box 8036, I-30 West, Greenville, TX 75404
(903) 454-8682 FAX (903) 454-3642
www.strombergarchitectural.com

PROJECT:
COBB CINEMA

CLIENT:
Hoar Construction

LOCATION:

APPROVALS

NOTE AND REFERENCES

PRODUCT SPECIFICATIONS

ITEM TAG	TOTAL REQUIRED
ST-2	

MATERIAL:

COLOR:

TEXTURE:

AREA:

SCALE: $1/2" = 1'$

DRAWN BY:

F-18

REVISION: 0