


RIBS REINFORCEMENT PER SHOP STDS. DISTRIBUTED PER CORNICE CAP LENGHT

SEPARATE GFRC CORNICE CAP WITH S.S.COUNTERSUNK AT FRAMING BLOCK AND SHIM AS REQUIRED

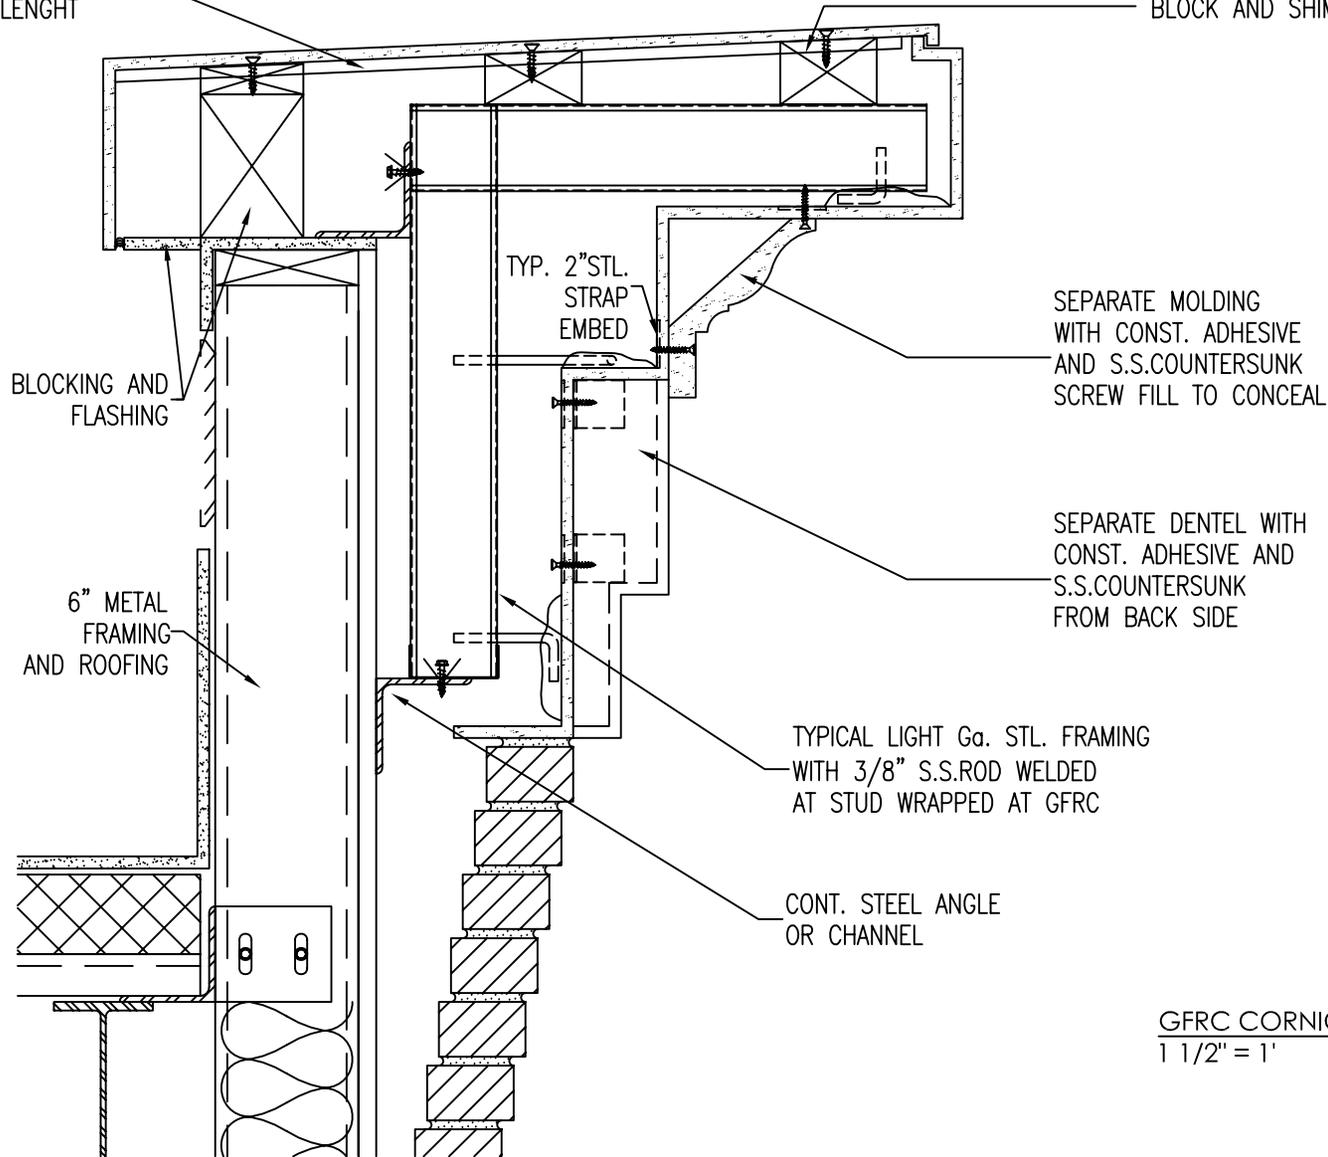

SEPARATE MOLDING WITH CONST. ADHESIVE AND S.S.COUNTERSUNK SCREW FILL TO CONCEAL

SEPARATE DENTEL WITH CONST. ADHESIVE AND S.S.COUNTERSUNK FROM BACK SIDE

TYPICAL LIGHT GA. STL. FRAMING WITH 3/8" S.S. ROD WELDED AT STUD WRAPPED AT GFRC

CONT. STEEL ANGLE OR CHANNEL

GFRC CORNICE
1 1/2" = 1'

PROJECT: INSTALLATION

REVISIONS:

TITLE: GFRC CORNICE MOUNTING I

 **Stromberg Architectural Products** 
4400 Oneal Street, Greenville, TX 75404 (903) 454-0904 FAX (903) 454-3642

TYPE DWG: MOUNTING

DATE: 8/10/09

DRAWN BY: ?

SCALE: 1 1/2" = 1'

DWG. SHEET: **GFRC-COR**